



**THISTLE**  
**ONE BEDROOM WITH DEN**  
934 Square Feet

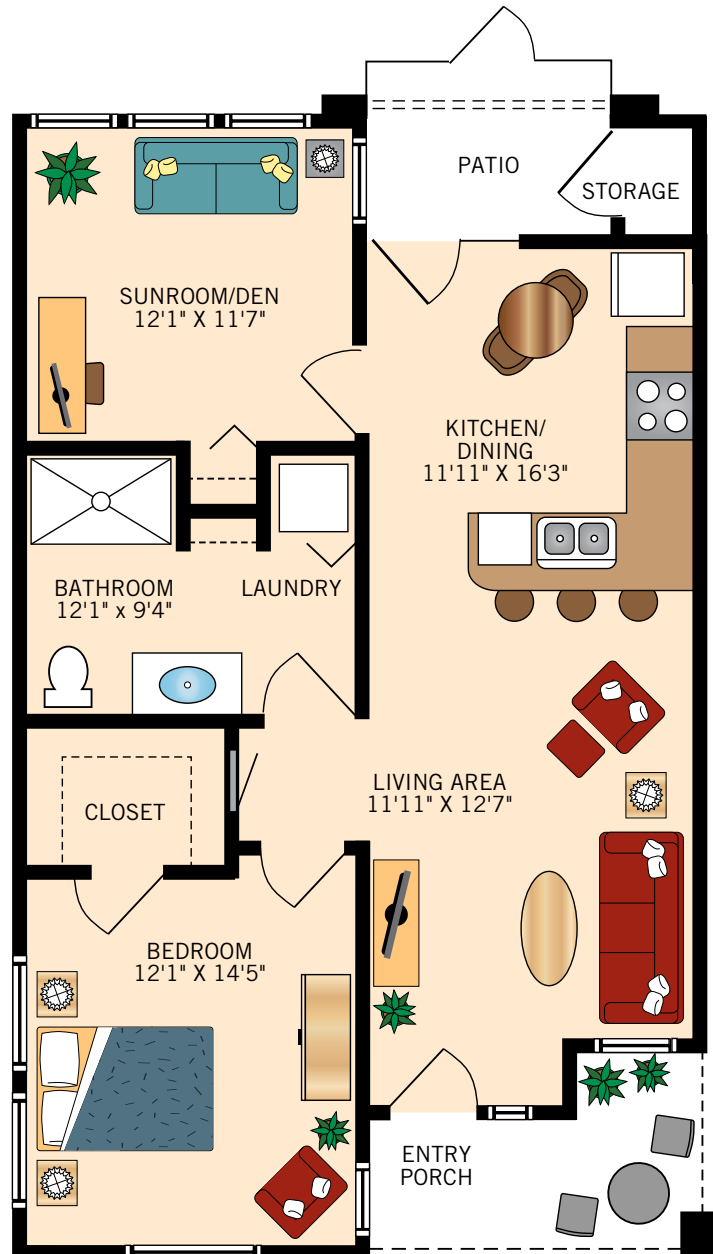


Floor plans are not to scale and are shown for comparative purposes only.  
Actual apartment floor plans may have minor variations.

**FIGUS**  
**TWO BEDROOM WITH TWO BATH**  
1,200 Square Feet

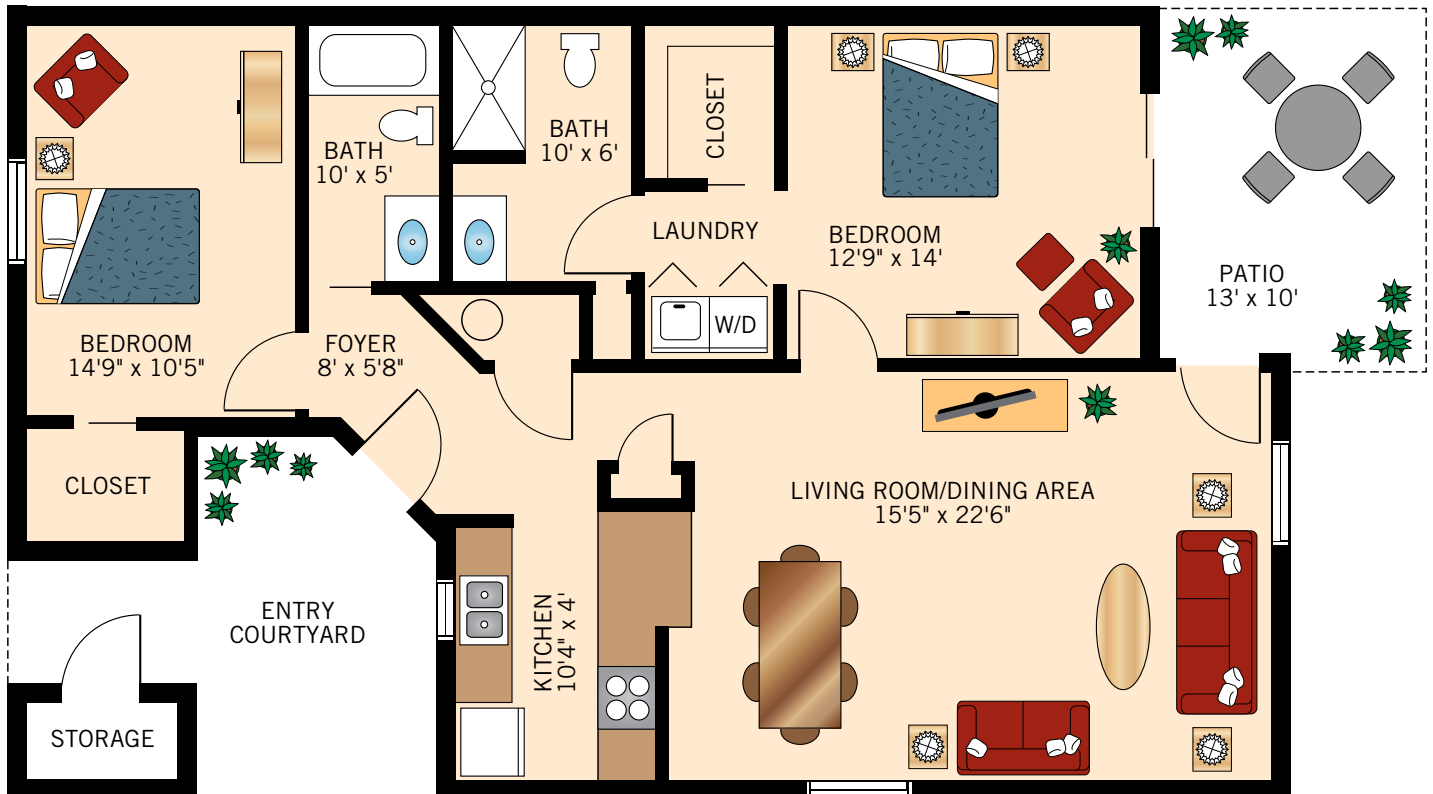


Floor plans are not to scale and are shown for comparative purposes only.  
Actual apartment floor plans may have minor variations.

**VERBENA**  
**TWO BEDROOM WITH TWO BATH**  
1,236 Square Feet

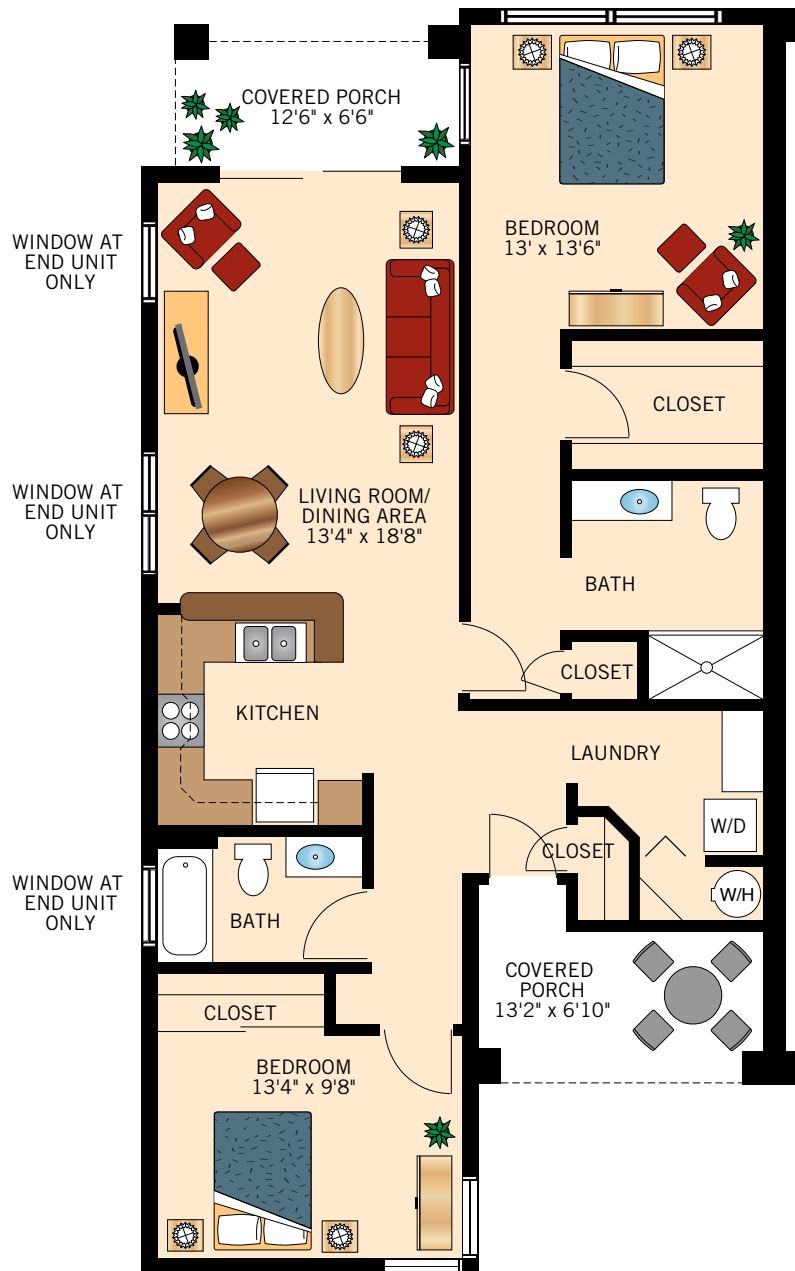


Floor plans are not to scale and are shown for comparative purposes only.  
Actual apartment floor plans may have minor variations.

**ZINNIA**  
**TWO BEDROOM WITH TWO BATH**  
1,234 Square Feet

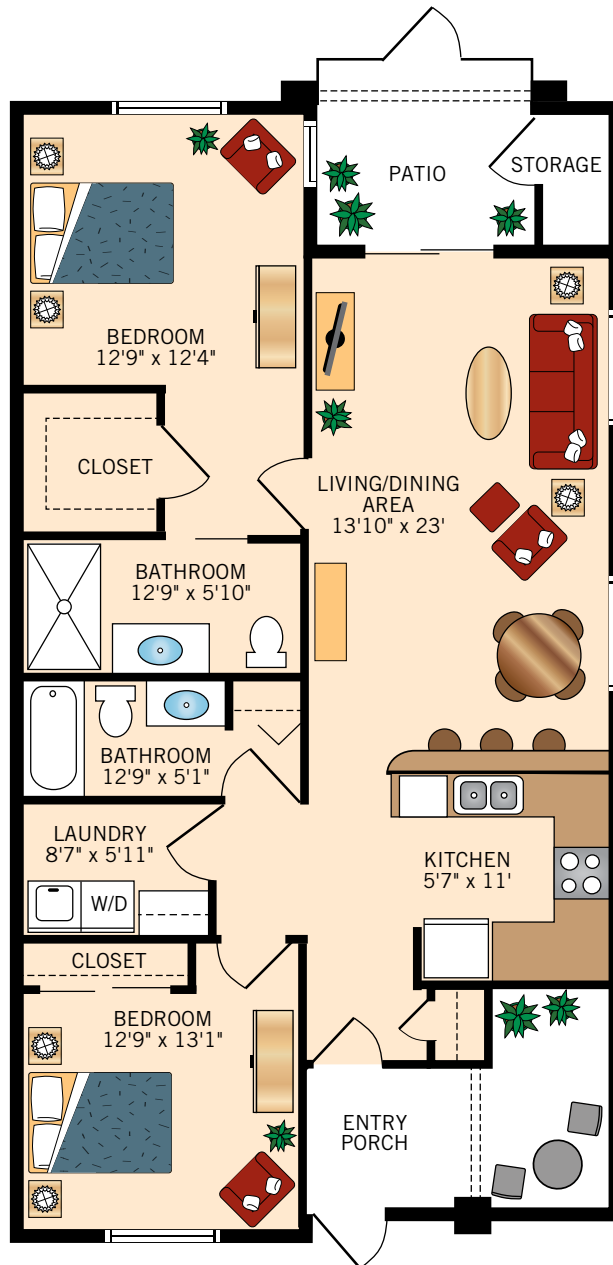

Floor plans are not to scale and are shown for comparative purposes only.  
Actual apartment floor plans may have minor variations.

**WOLFBERRY**  
**TWO BEDROOM WITH TWO BATH**  
1,522 Square Feet

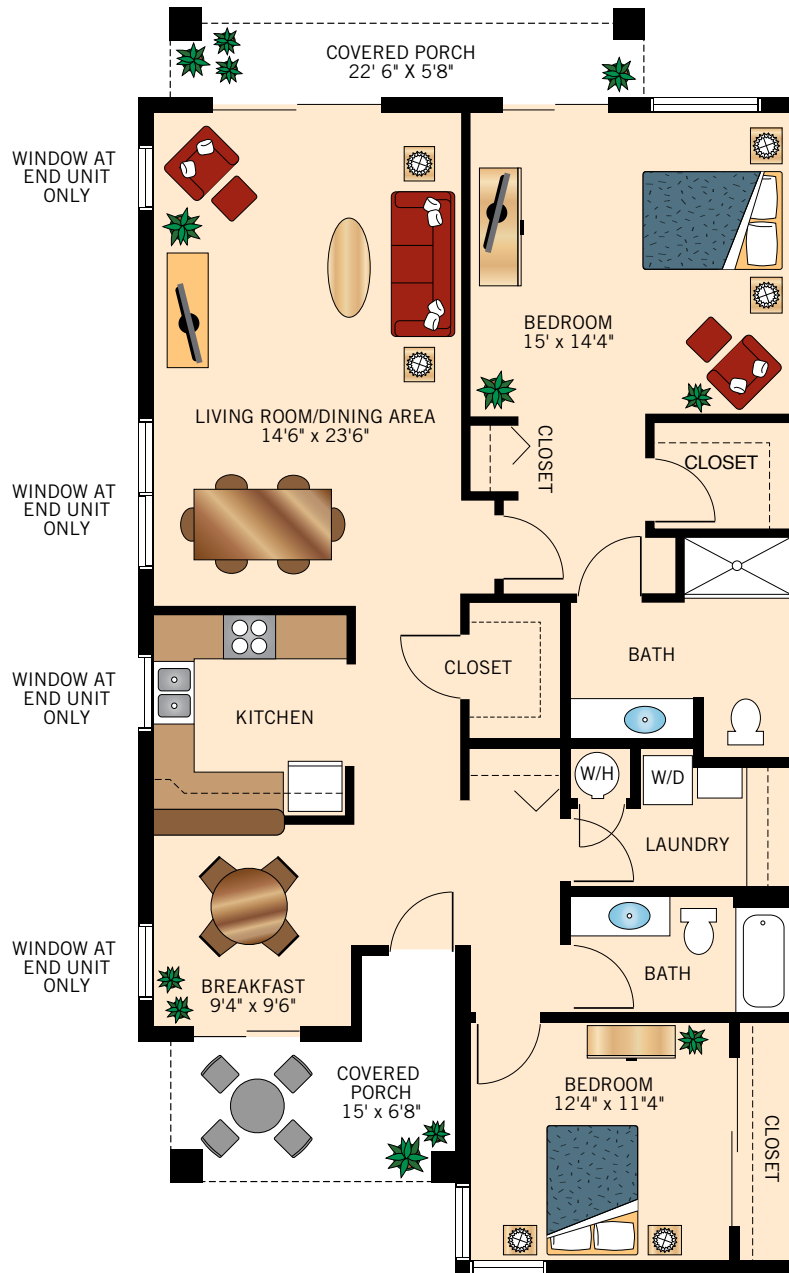

Floor plans are not to scale and are shown for comparative purposes only.  
Actual apartment floor plans may have minor variations.