



**ACACIA**  
**ONE BEDROOM**  
430 Square Feet

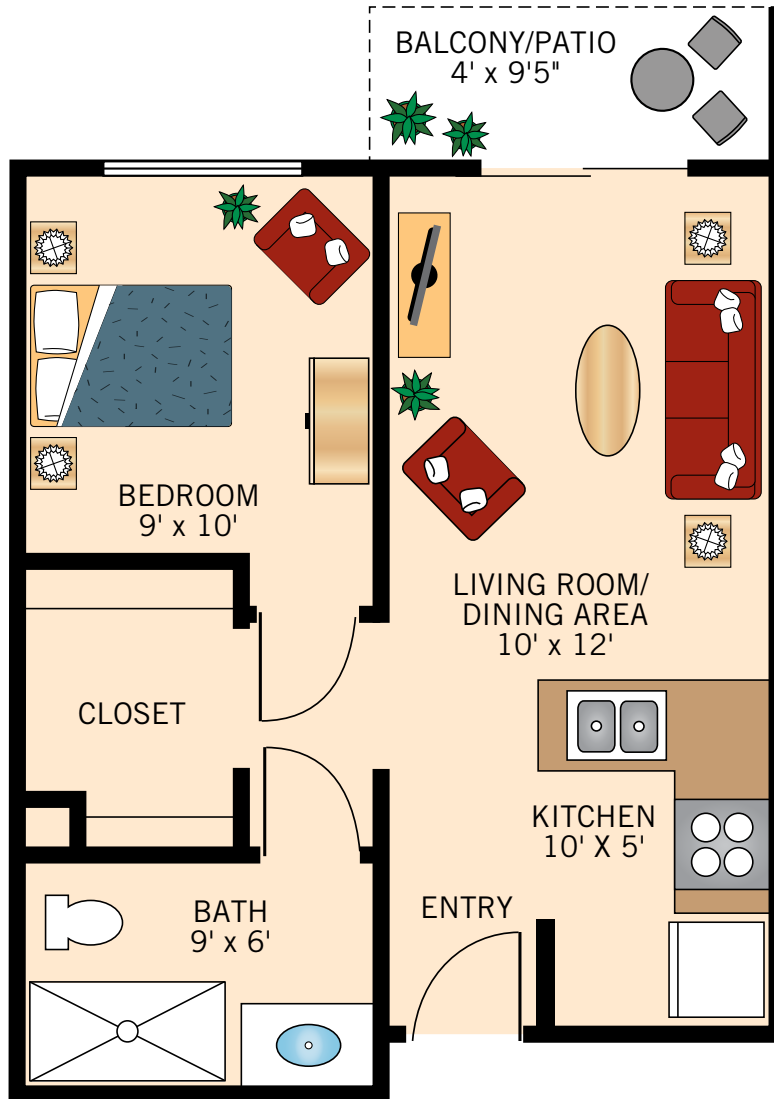


Floor plans are not to scale and are shown for comparative purposes only.  
Actual apartment floor plans may have minor variations.

**BOUGAINVILLEA**  
**ONE BEDROOM**  
580 Square Feet

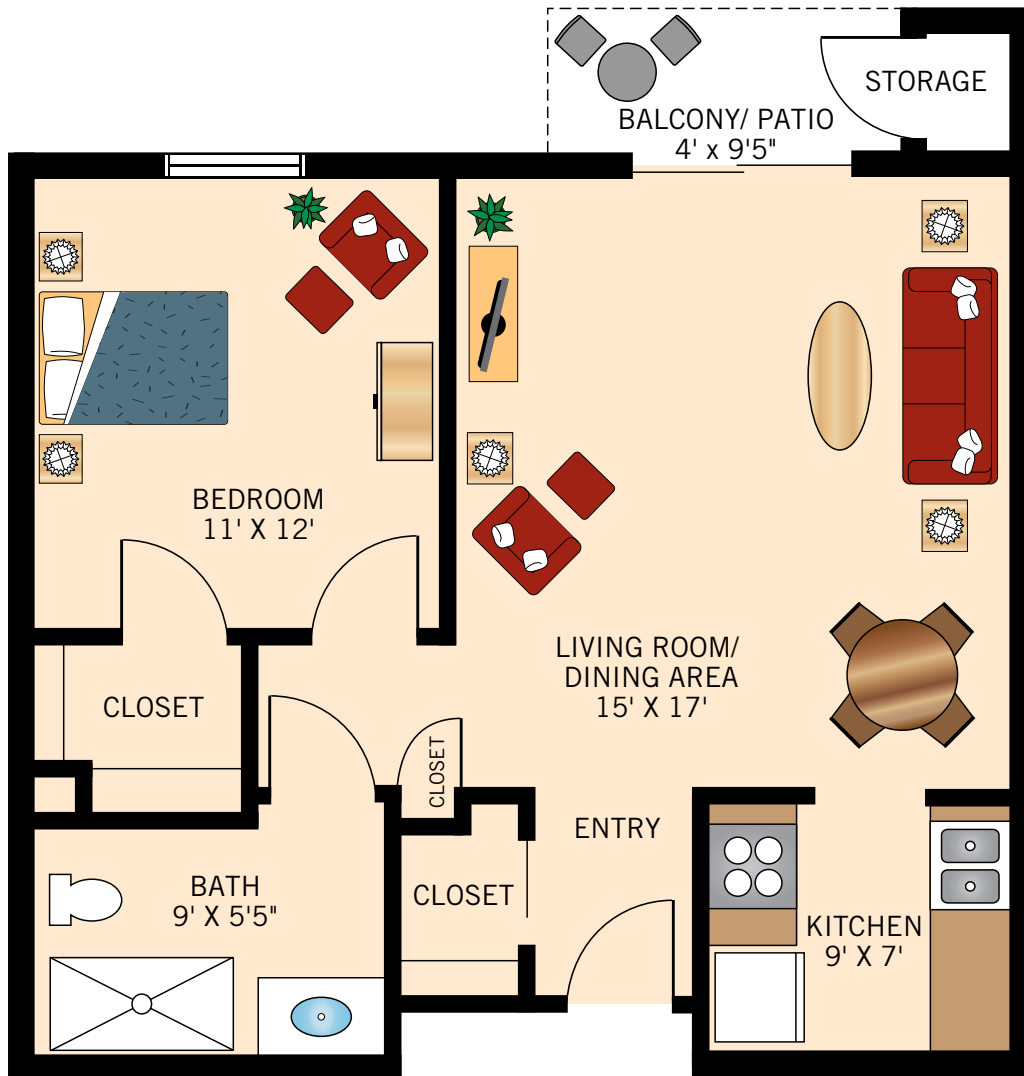


Floor plans are not to scale and are shown for comparative purposes only.  
Actual apartment floor plans may have minor variations.

**CAMELLIA**  
**ONE BEDROOM WITH DEN**  
760 Square Feet

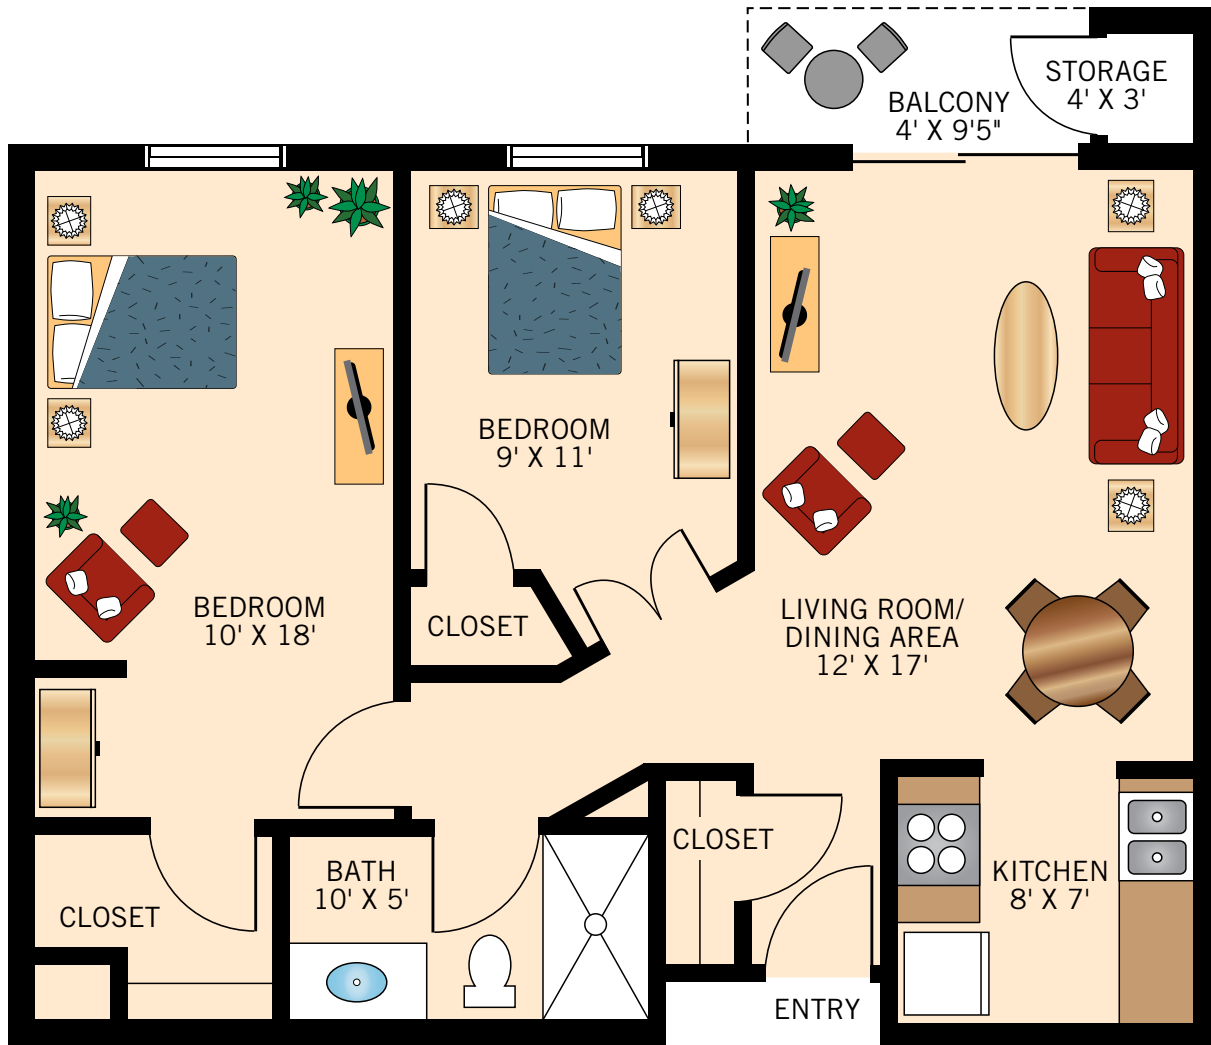


Floor plans are not to scale and are shown for comparative purposes only.  
Actual apartment floor plans may have minor variations.

**DAYLILY**  
**TWO BEDROOM WITH TWO BATH**  
990 Square Feet

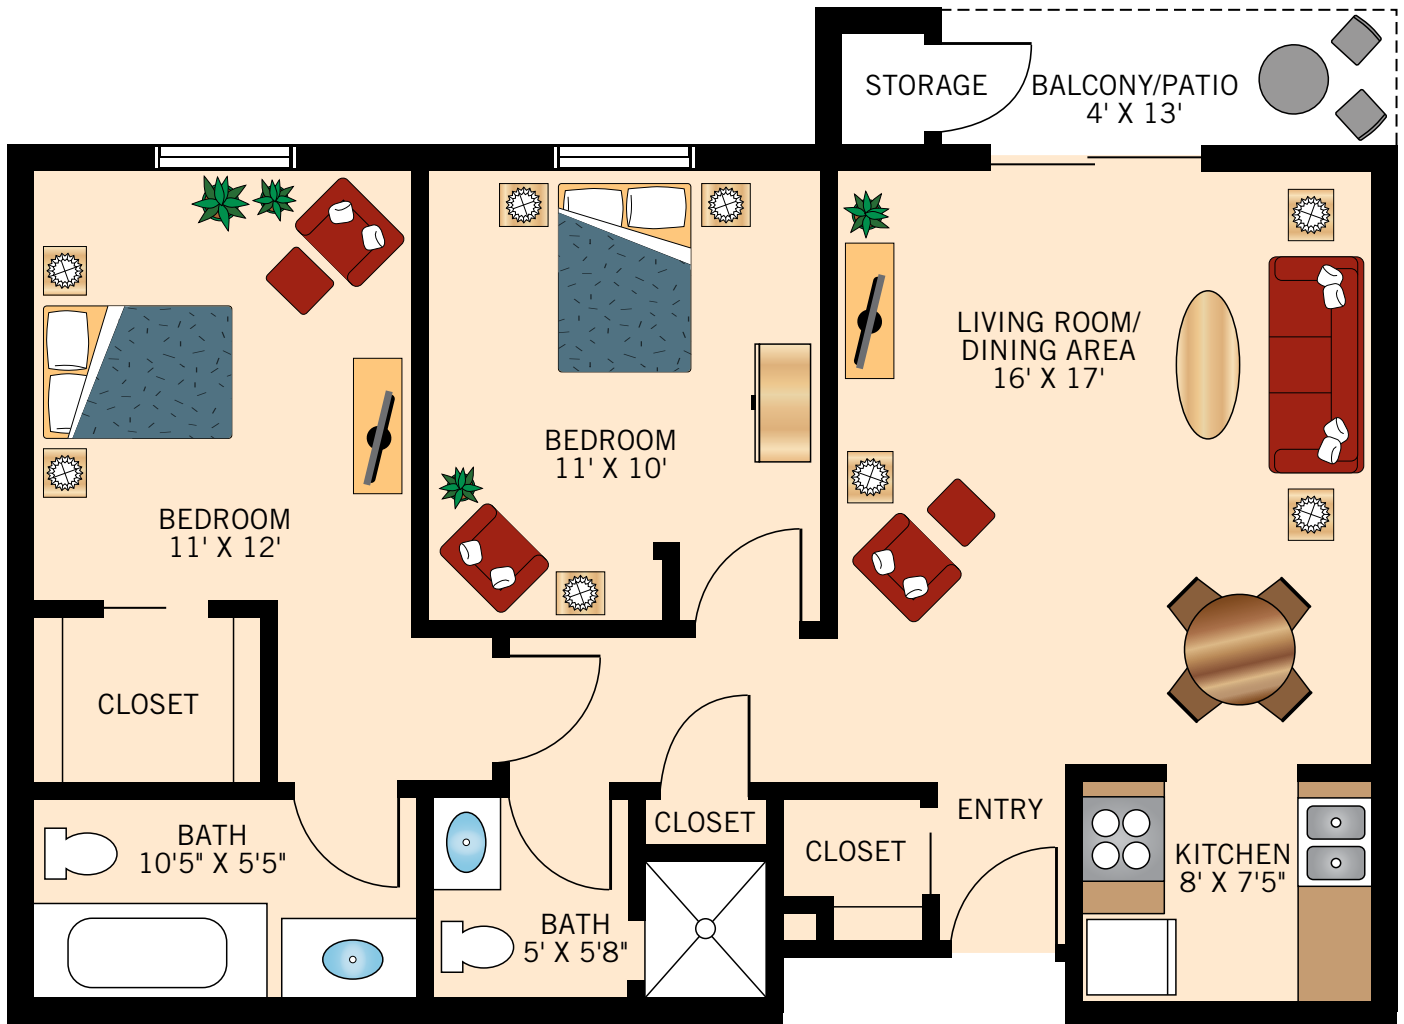


Floor plans are not to scale and are shown for comparative purposes only.  
Actual apartment floor plans may have minor variations.

**THISTLE**  
**ONE BEDROOM WITH DEN**  
934 Square Feet

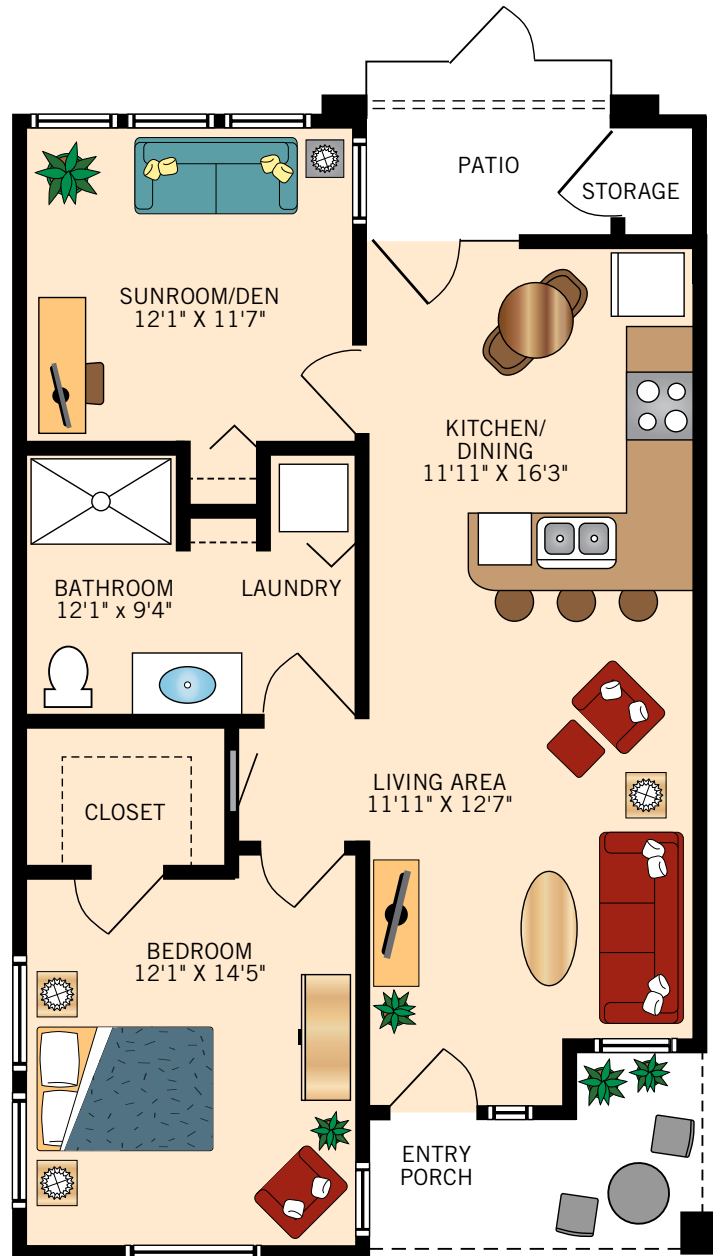


Floor plans are not to scale and are shown for comparative purposes only.  
Actual apartment floor plans may have minor variations.

**FIGUS**  
**TWO BEDROOM WITH TWO BATH**  
1,200 Square Feet

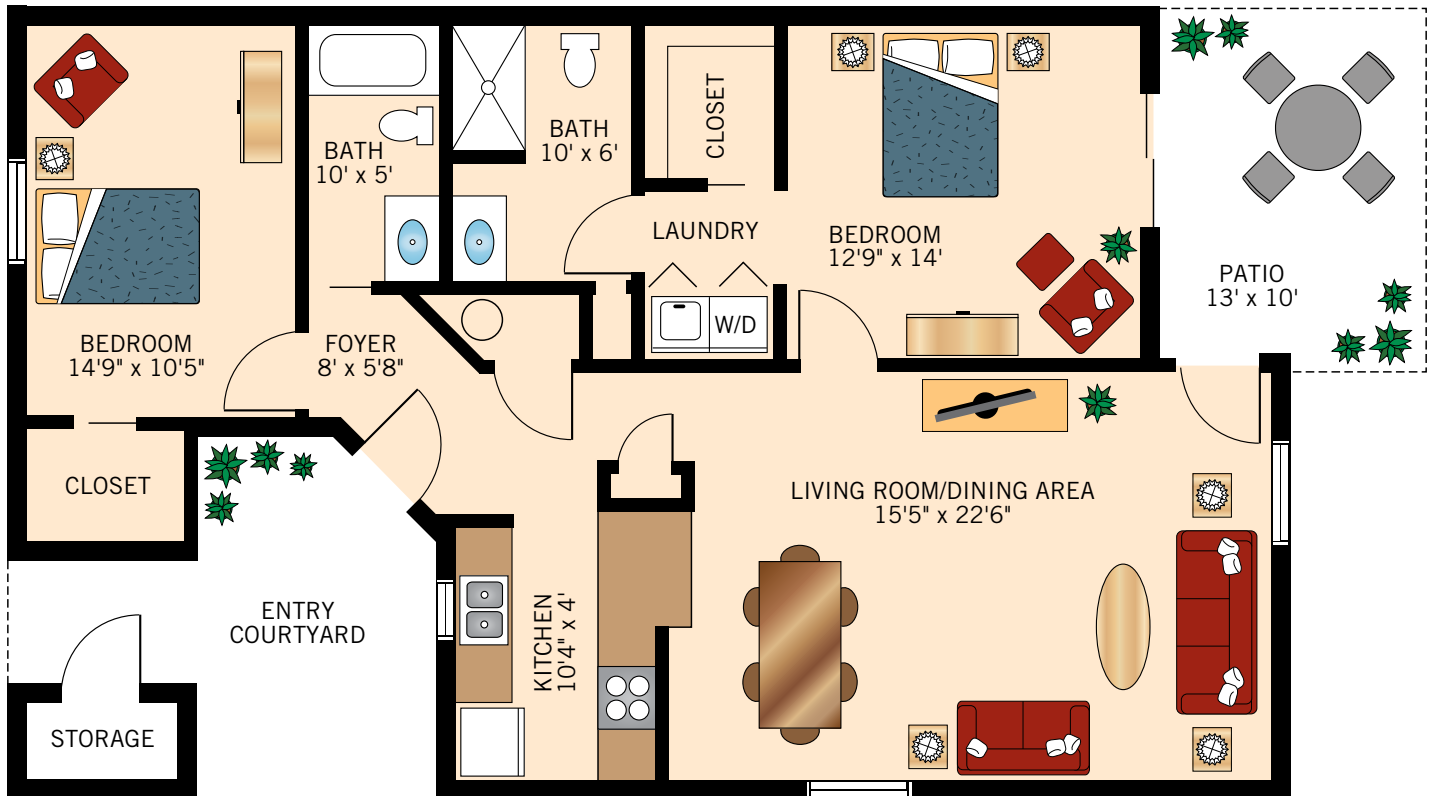


Floor plans are not to scale and are shown for comparative purposes only.  
Actual apartment floor plans may have minor variations.

**VERBENA**  
**TWO BEDROOM WITH TWO BATH**  
1,236 Square Feet

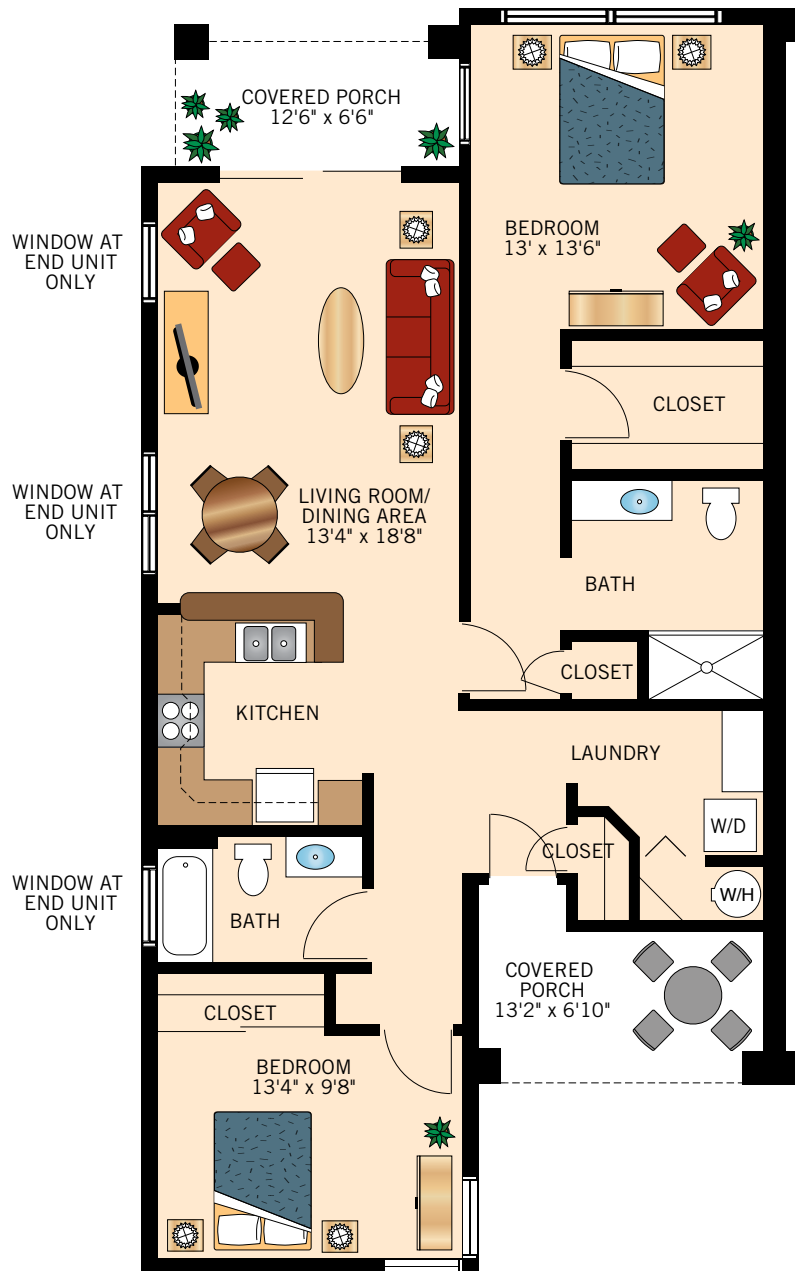

Floor plans are not to scale and are shown for comparative purposes only.  
Actual apartment floor plans may have minor variations.


**ZINNIA**  
**TWO BEDROOM WITH TWO BATH**  
1,234 Square Feet

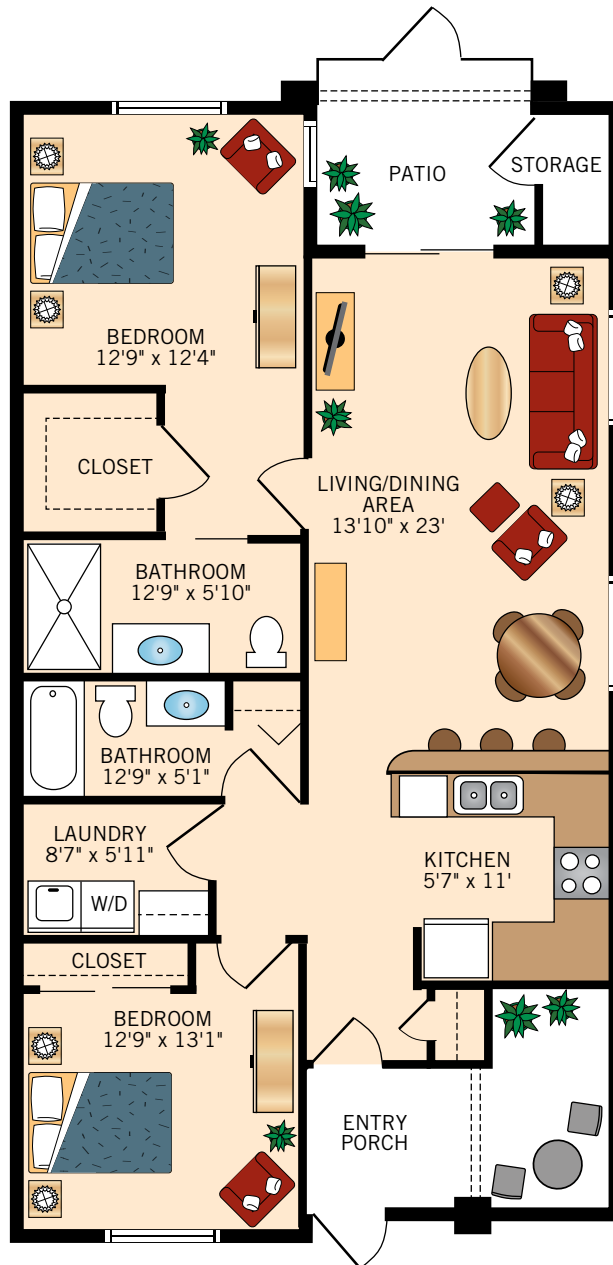

Floor plans are not to scale and are shown for comparative purposes only.  
Actual apartment floor plans may have minor variations.



**WOLFBERRY**  
**TWO BEDROOM WITH TWO BATH**  
1,522 Square Feet

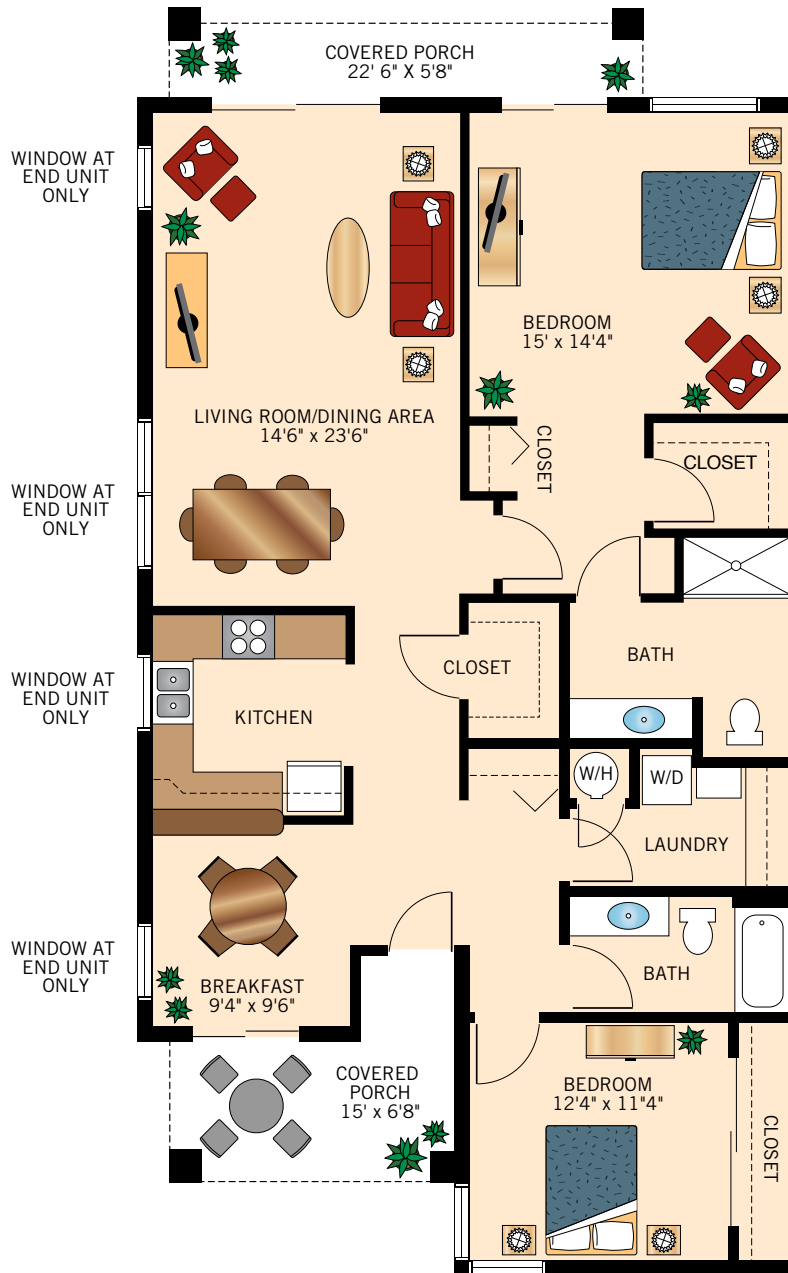

Floor plans are not to scale and are shown for comparative purposes only.  
Actual apartment floor plans may have minor variations.