



ACACIA
ONE BEDROOM
430 Square Feet

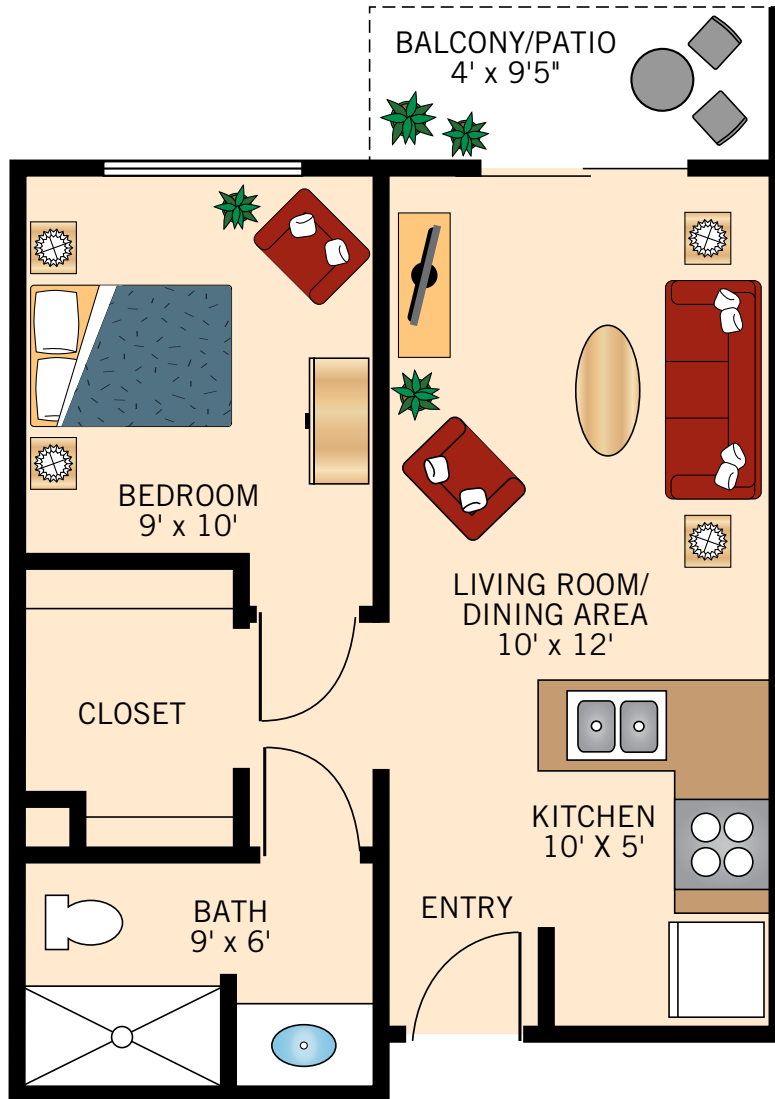


Floor plans are not to scale and are shown for comparative purposes only.
Actual apartment floor plans may have minor variations.

BOUGAINVILLEA
ONE BEDROOM
580 Square Feet

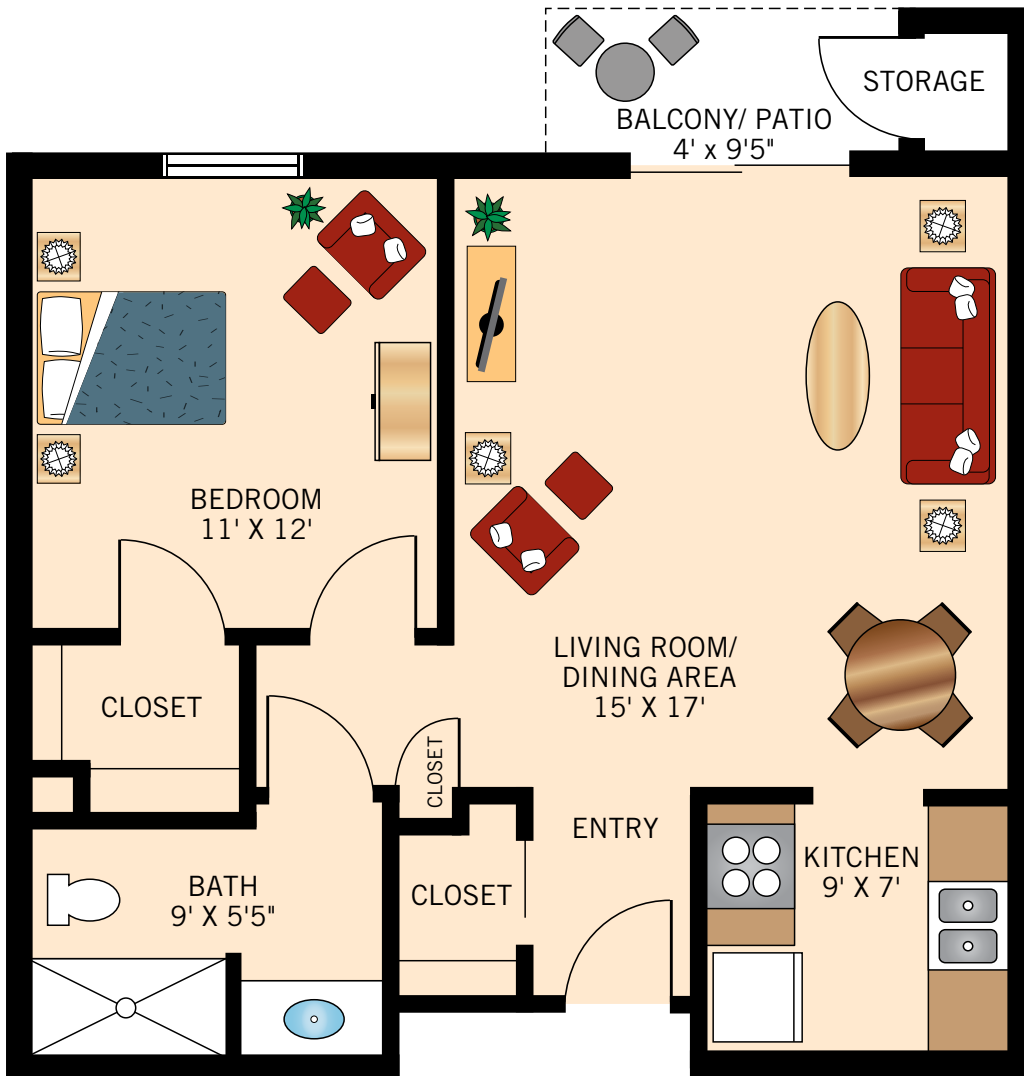


Floor plans are not to scale and are shown for comparative purposes only.
Actual apartment floor plans may have minor variations.

CAMELLIA
ONE BEDROOM WITH DEN
760 Square Feet

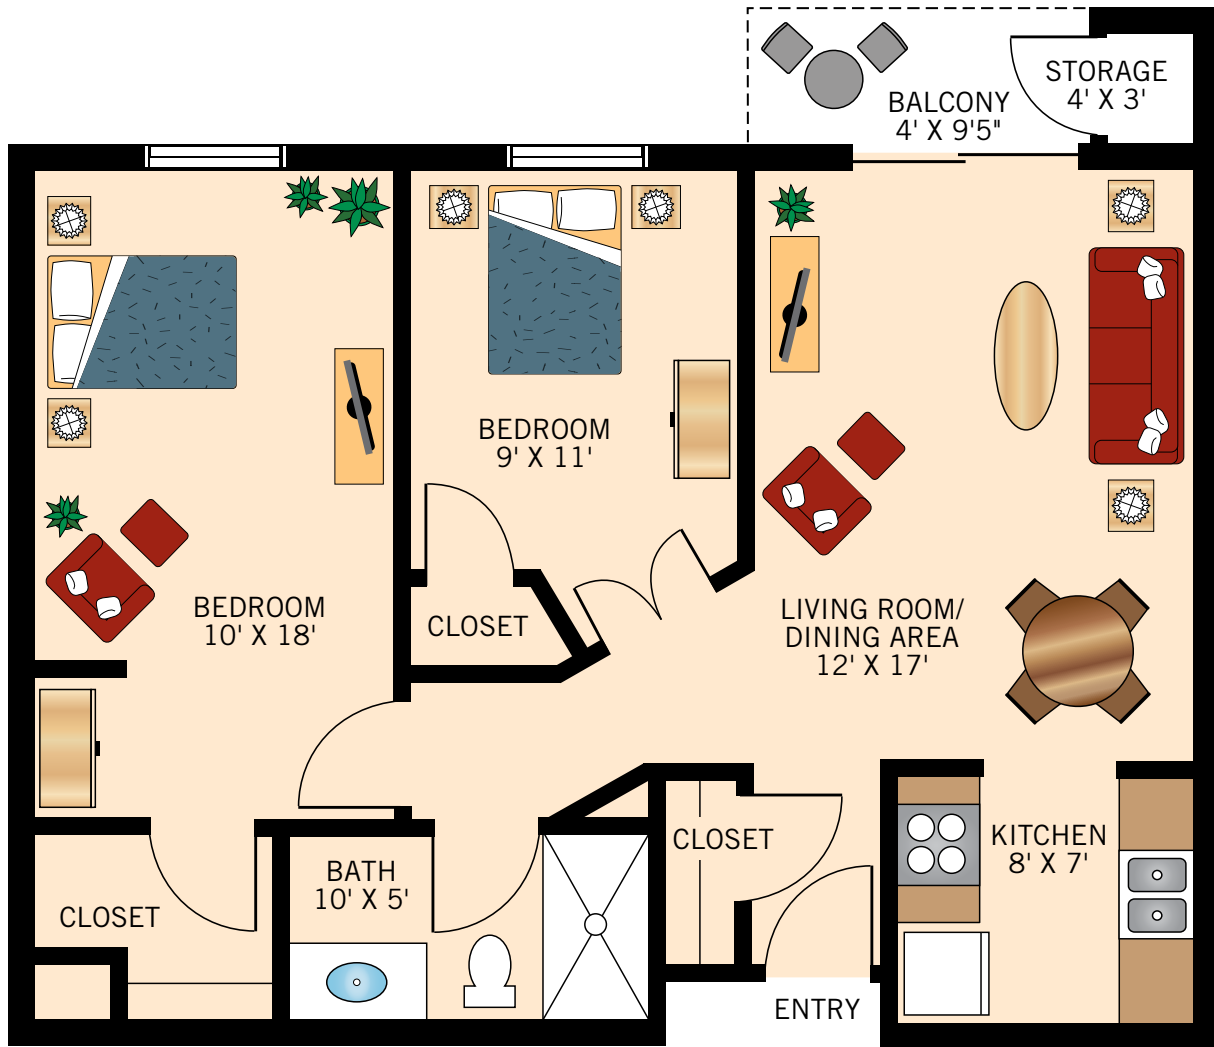


Floor plans are not to scale and are shown for comparative purposes only.
Actual apartment floor plans may have minor variations.

DAYLILY
TWO BEDROOM WITH TWO BATH
990 Square Feet

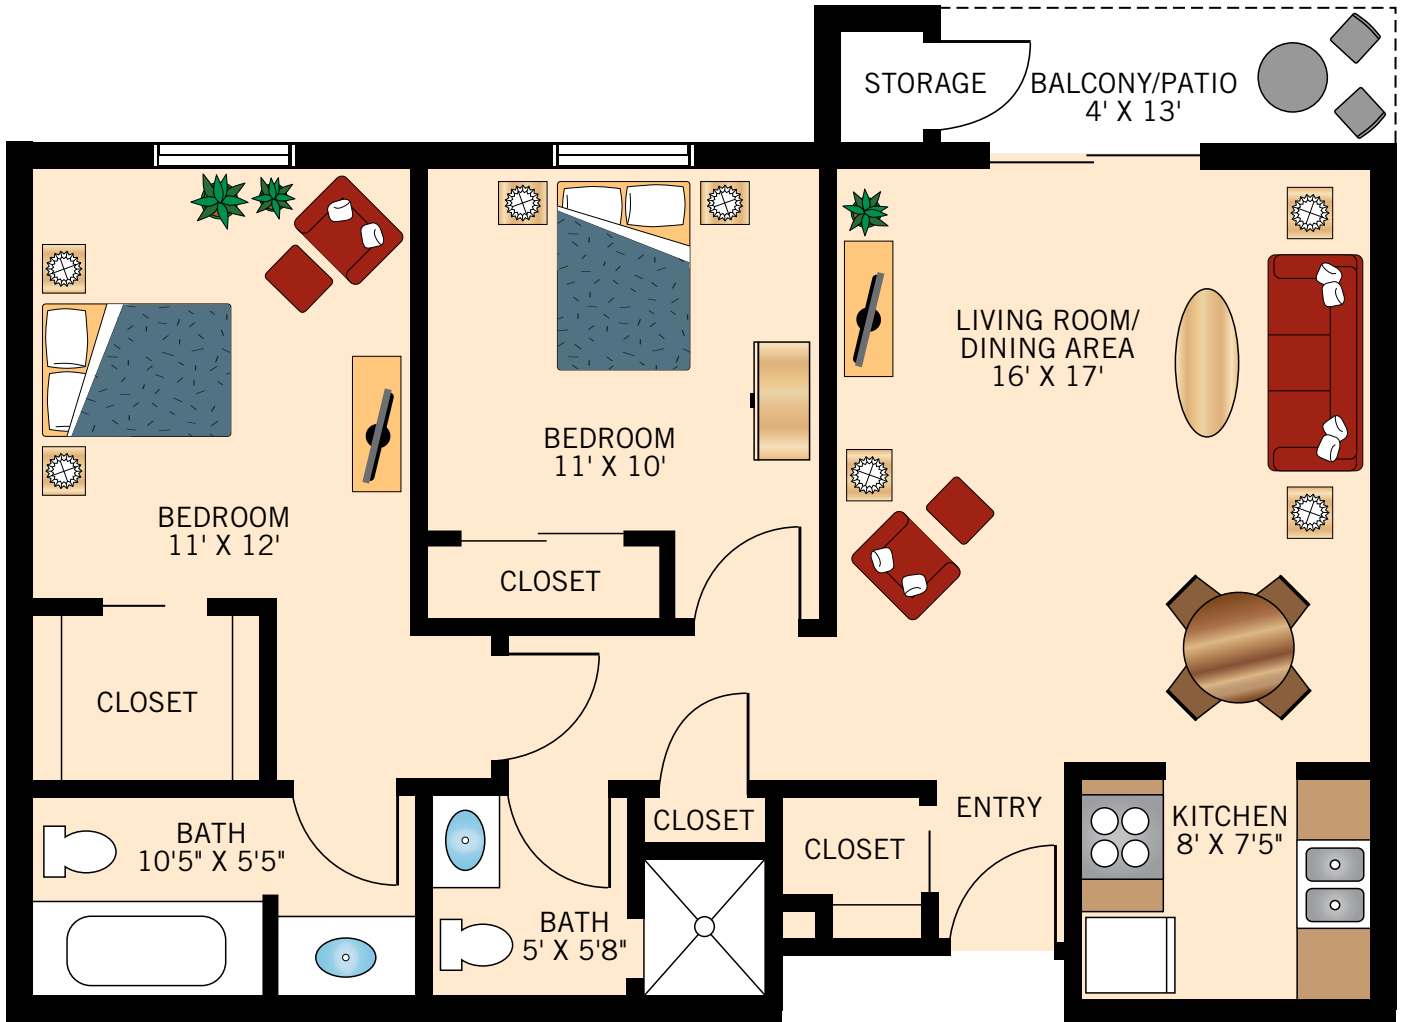


Floor plans are not to scale and are shown for comparative purposes only.
Actual apartment floor plans may have minor variations.

THISTLE
ONE BEDROOM WITH DEN
934 Square Feet

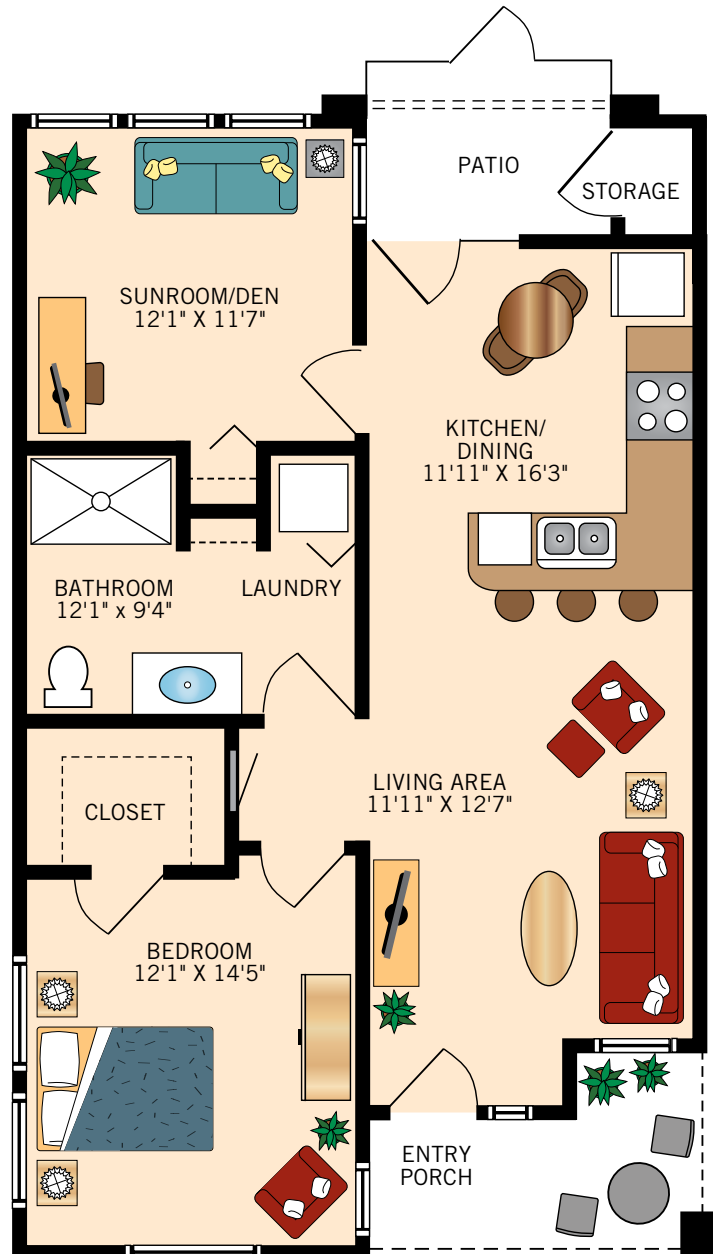


Floor plans are not to scale and are shown for comparative purposes only.
Actual apartment floor plans may have minor variations.

FIGUS
TWO BEDROOM WITH TWO BATH
1,200 Square Feet

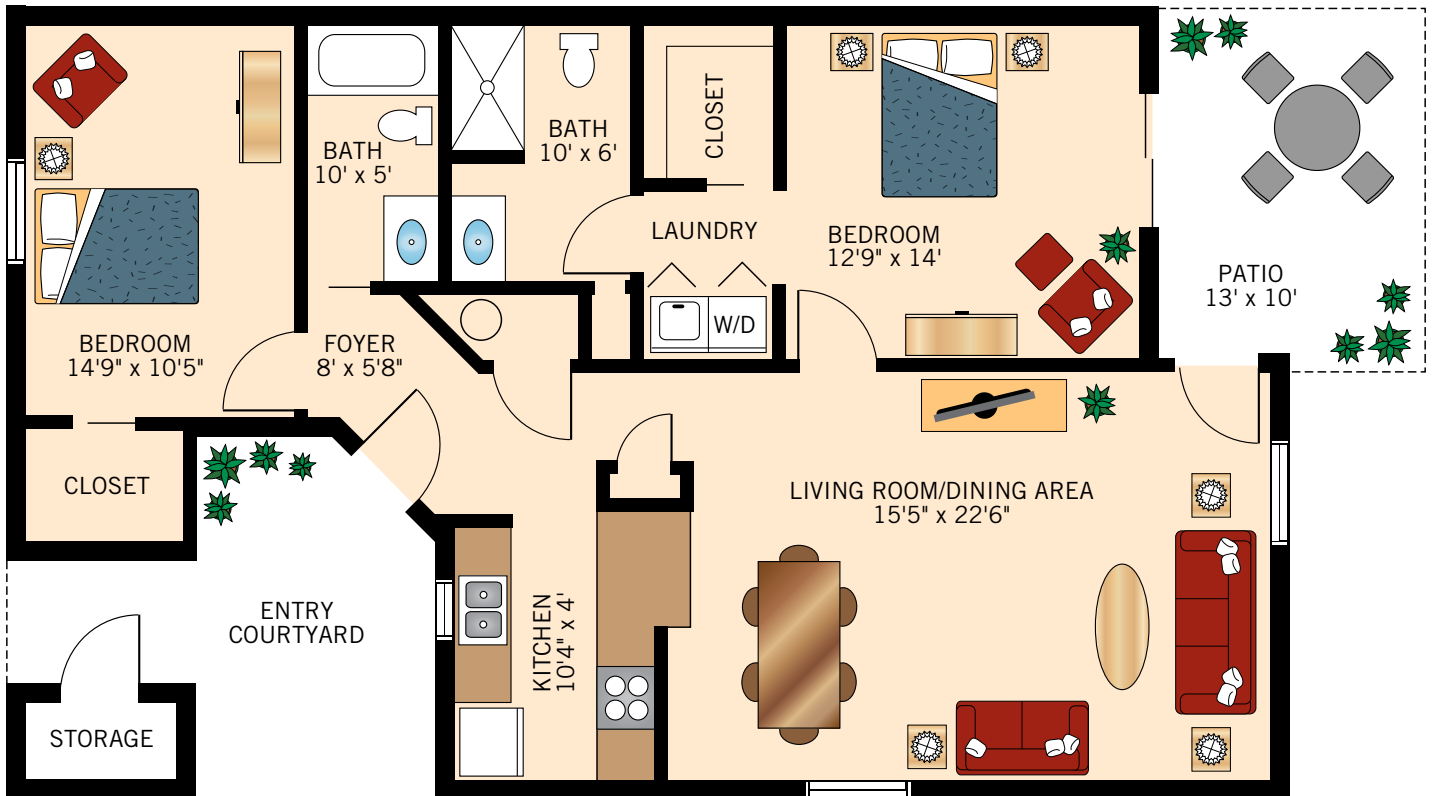

Floor plans are not to scale and are shown for comparative purposes only.
Actual apartment floor plans may have minor variations.

VERBENA
TWO BEDROOM WITH TWO BATH
1,236 Square Feet

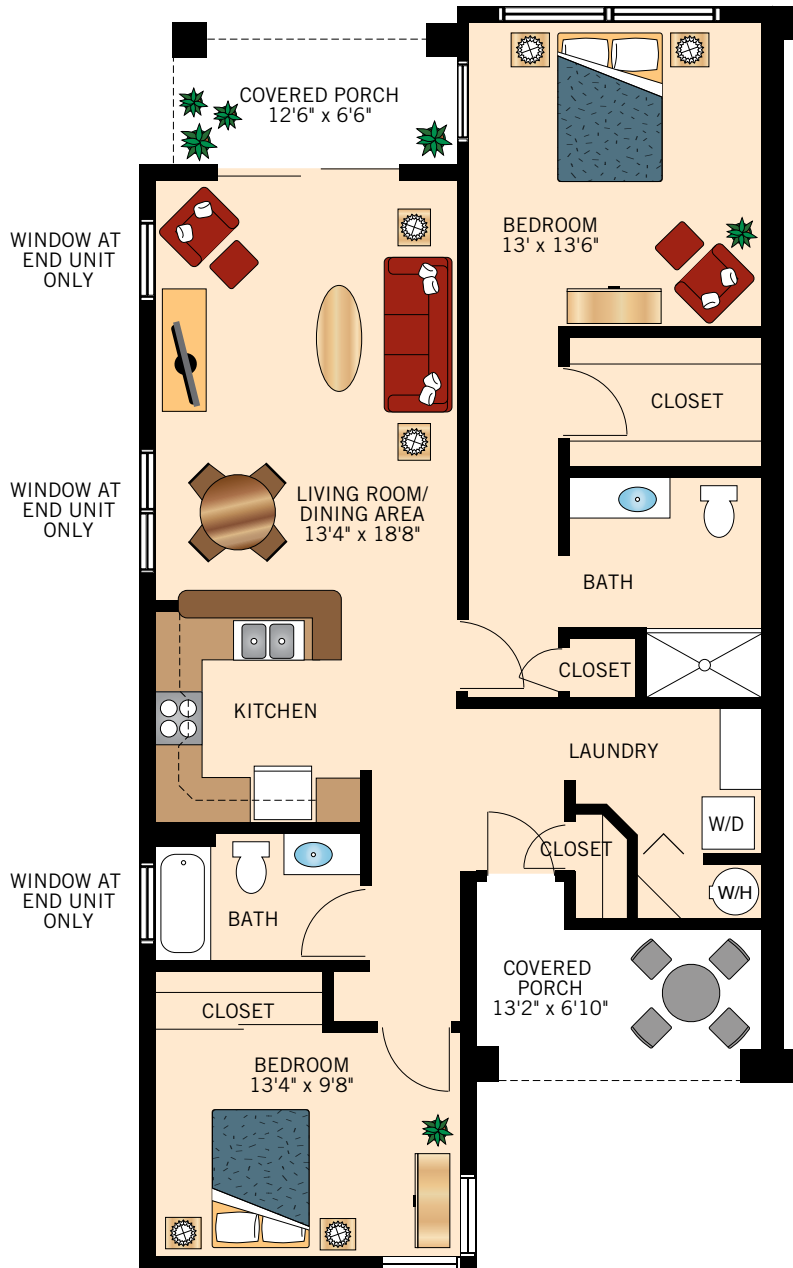

Floor plans are not to scale and are shown for comparative purposes only.
Actual apartment floor plans may have minor variations.